


STAMP

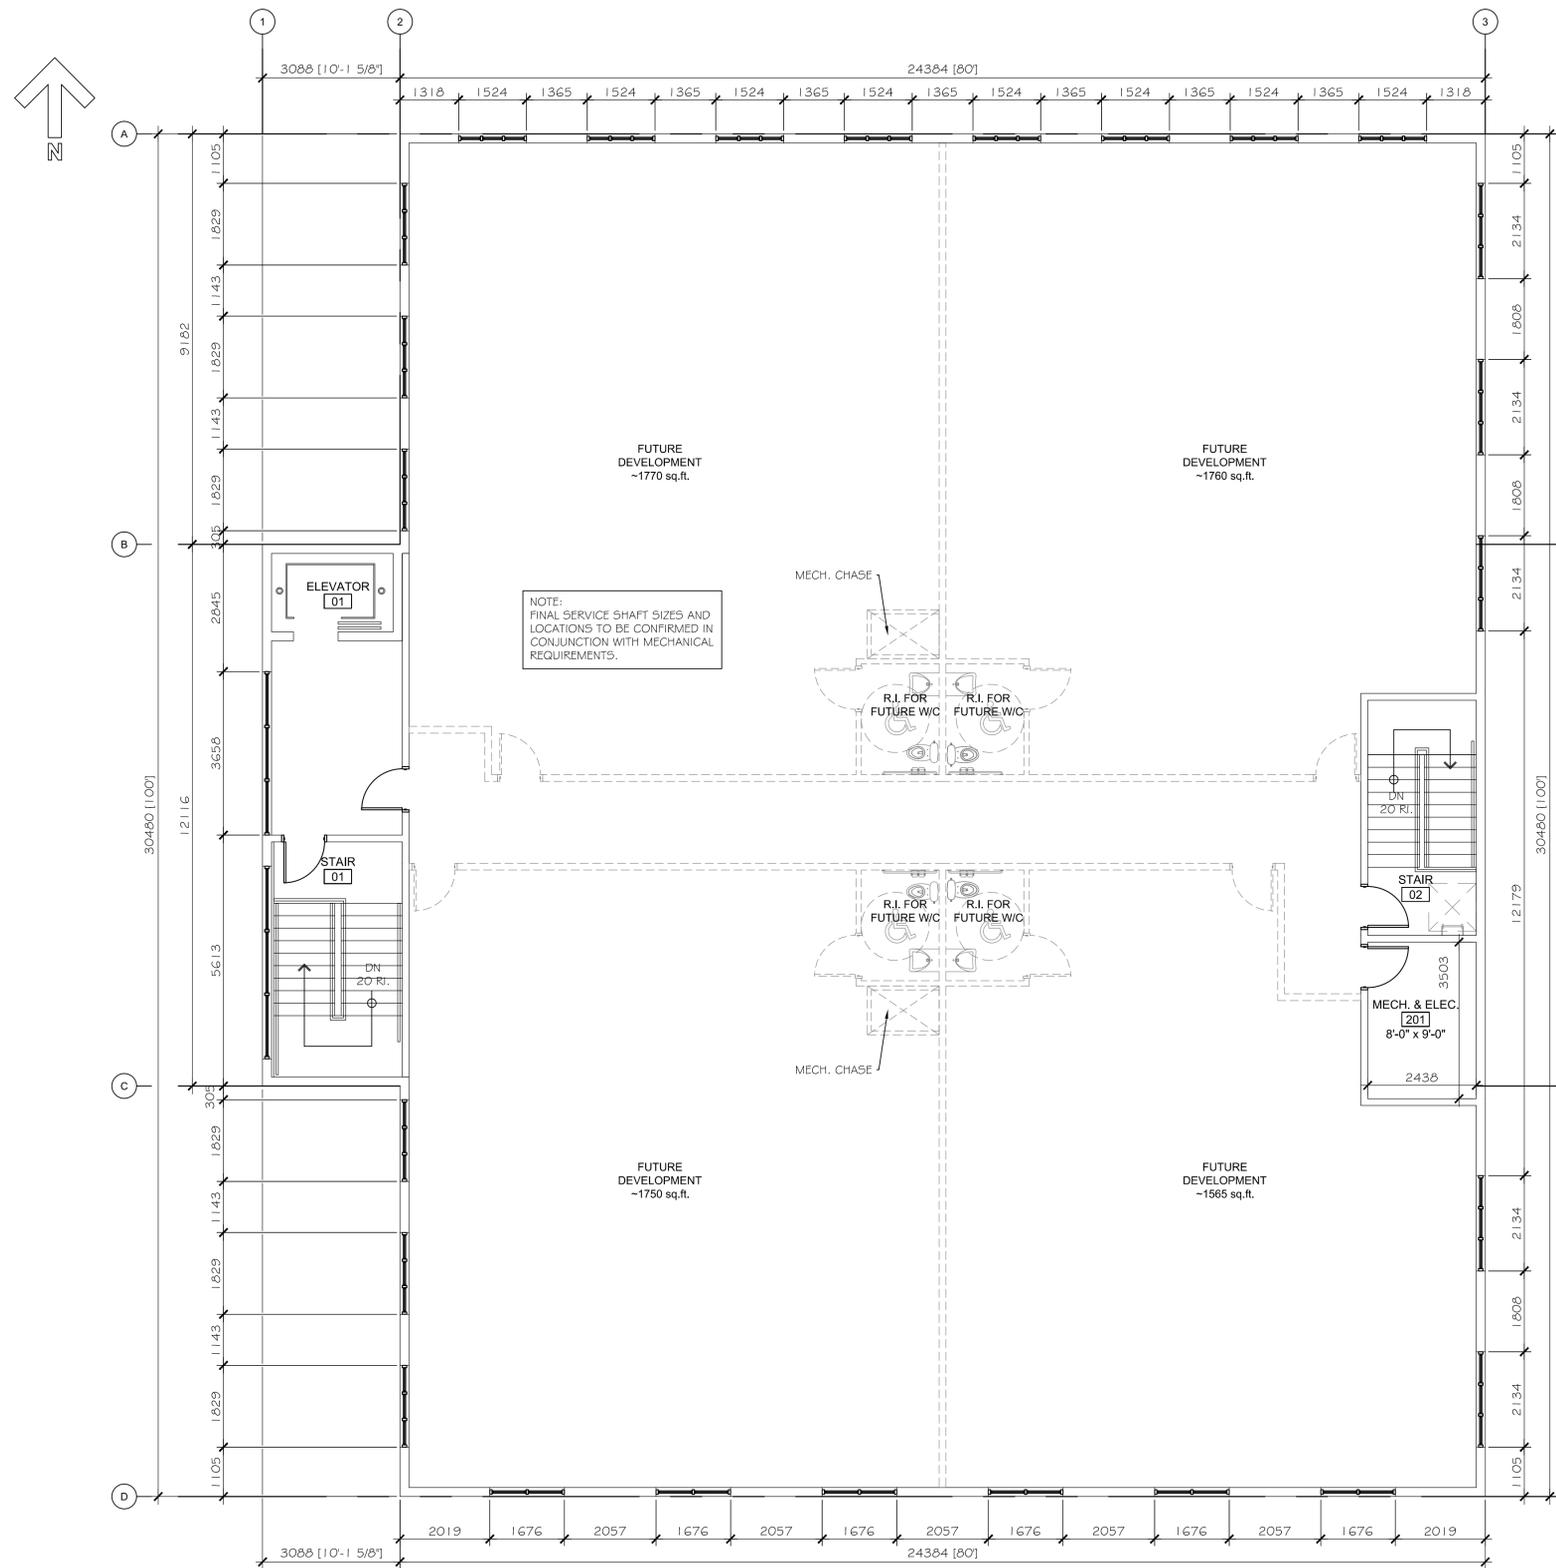

NOTE:  
FINAL SERVICE SHAFT SIZES AND  
LOCATIONS TO BE CONFIRMED IN  
CONJUNCTION WITH MECHANICAL  
REQUIREMENTS.

NOTE:  
FINAL 2ND FLOOR TENANT LAYOUT  
IS TO BE CONFIRMED AND WILL BE  
UNDER A SEPARATE PERMIT.

**1** SECOND FLOOR PLAN  
A1.2 SCALE: 1:75  
GROSS USABLE FLOOR AREA = 747.59 sq.m. (8,047 sq.ft.)

1	ISSUED FOR DP	MAY. 08/15	VS
0	ISSUED FOR REVIEW	APR. 30/15	VS
NO.	DESCRIPTION	DATE	BY
REVISIONS			
CLIENT			
WESTCO CONSTRUCTION LTD.			
LETHBRIDGE ALBERTA			
PROJECT			
SOUTHBANK MEDICAL			
OKOTOKS ALBERTA			
TITLE			
SECOND FLOOR PLAN			
PROJECT NO.			
SR15-082			
DRAWN		DATE	
VS		APR. 08, 2015	
CHECKED		DATE	
SJD		MAY. 05, 2015	
SCALE		DRAWING NO.	
1:75		A1.2	

**PROJECT ADDRESS**  
LEGAL DESCRIPTION  
PLAN 111 0373  
BLOCK 1  
LOT 14  
MUNICIPAL ADDRESS  
155 SOUTHBANK STREET  
OKOTOKS, AB